
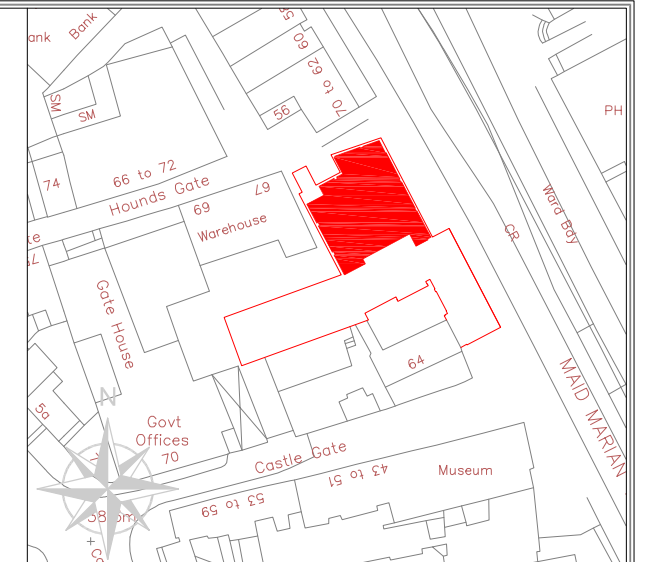


FLOOR PLAN
SCALE: 1:100

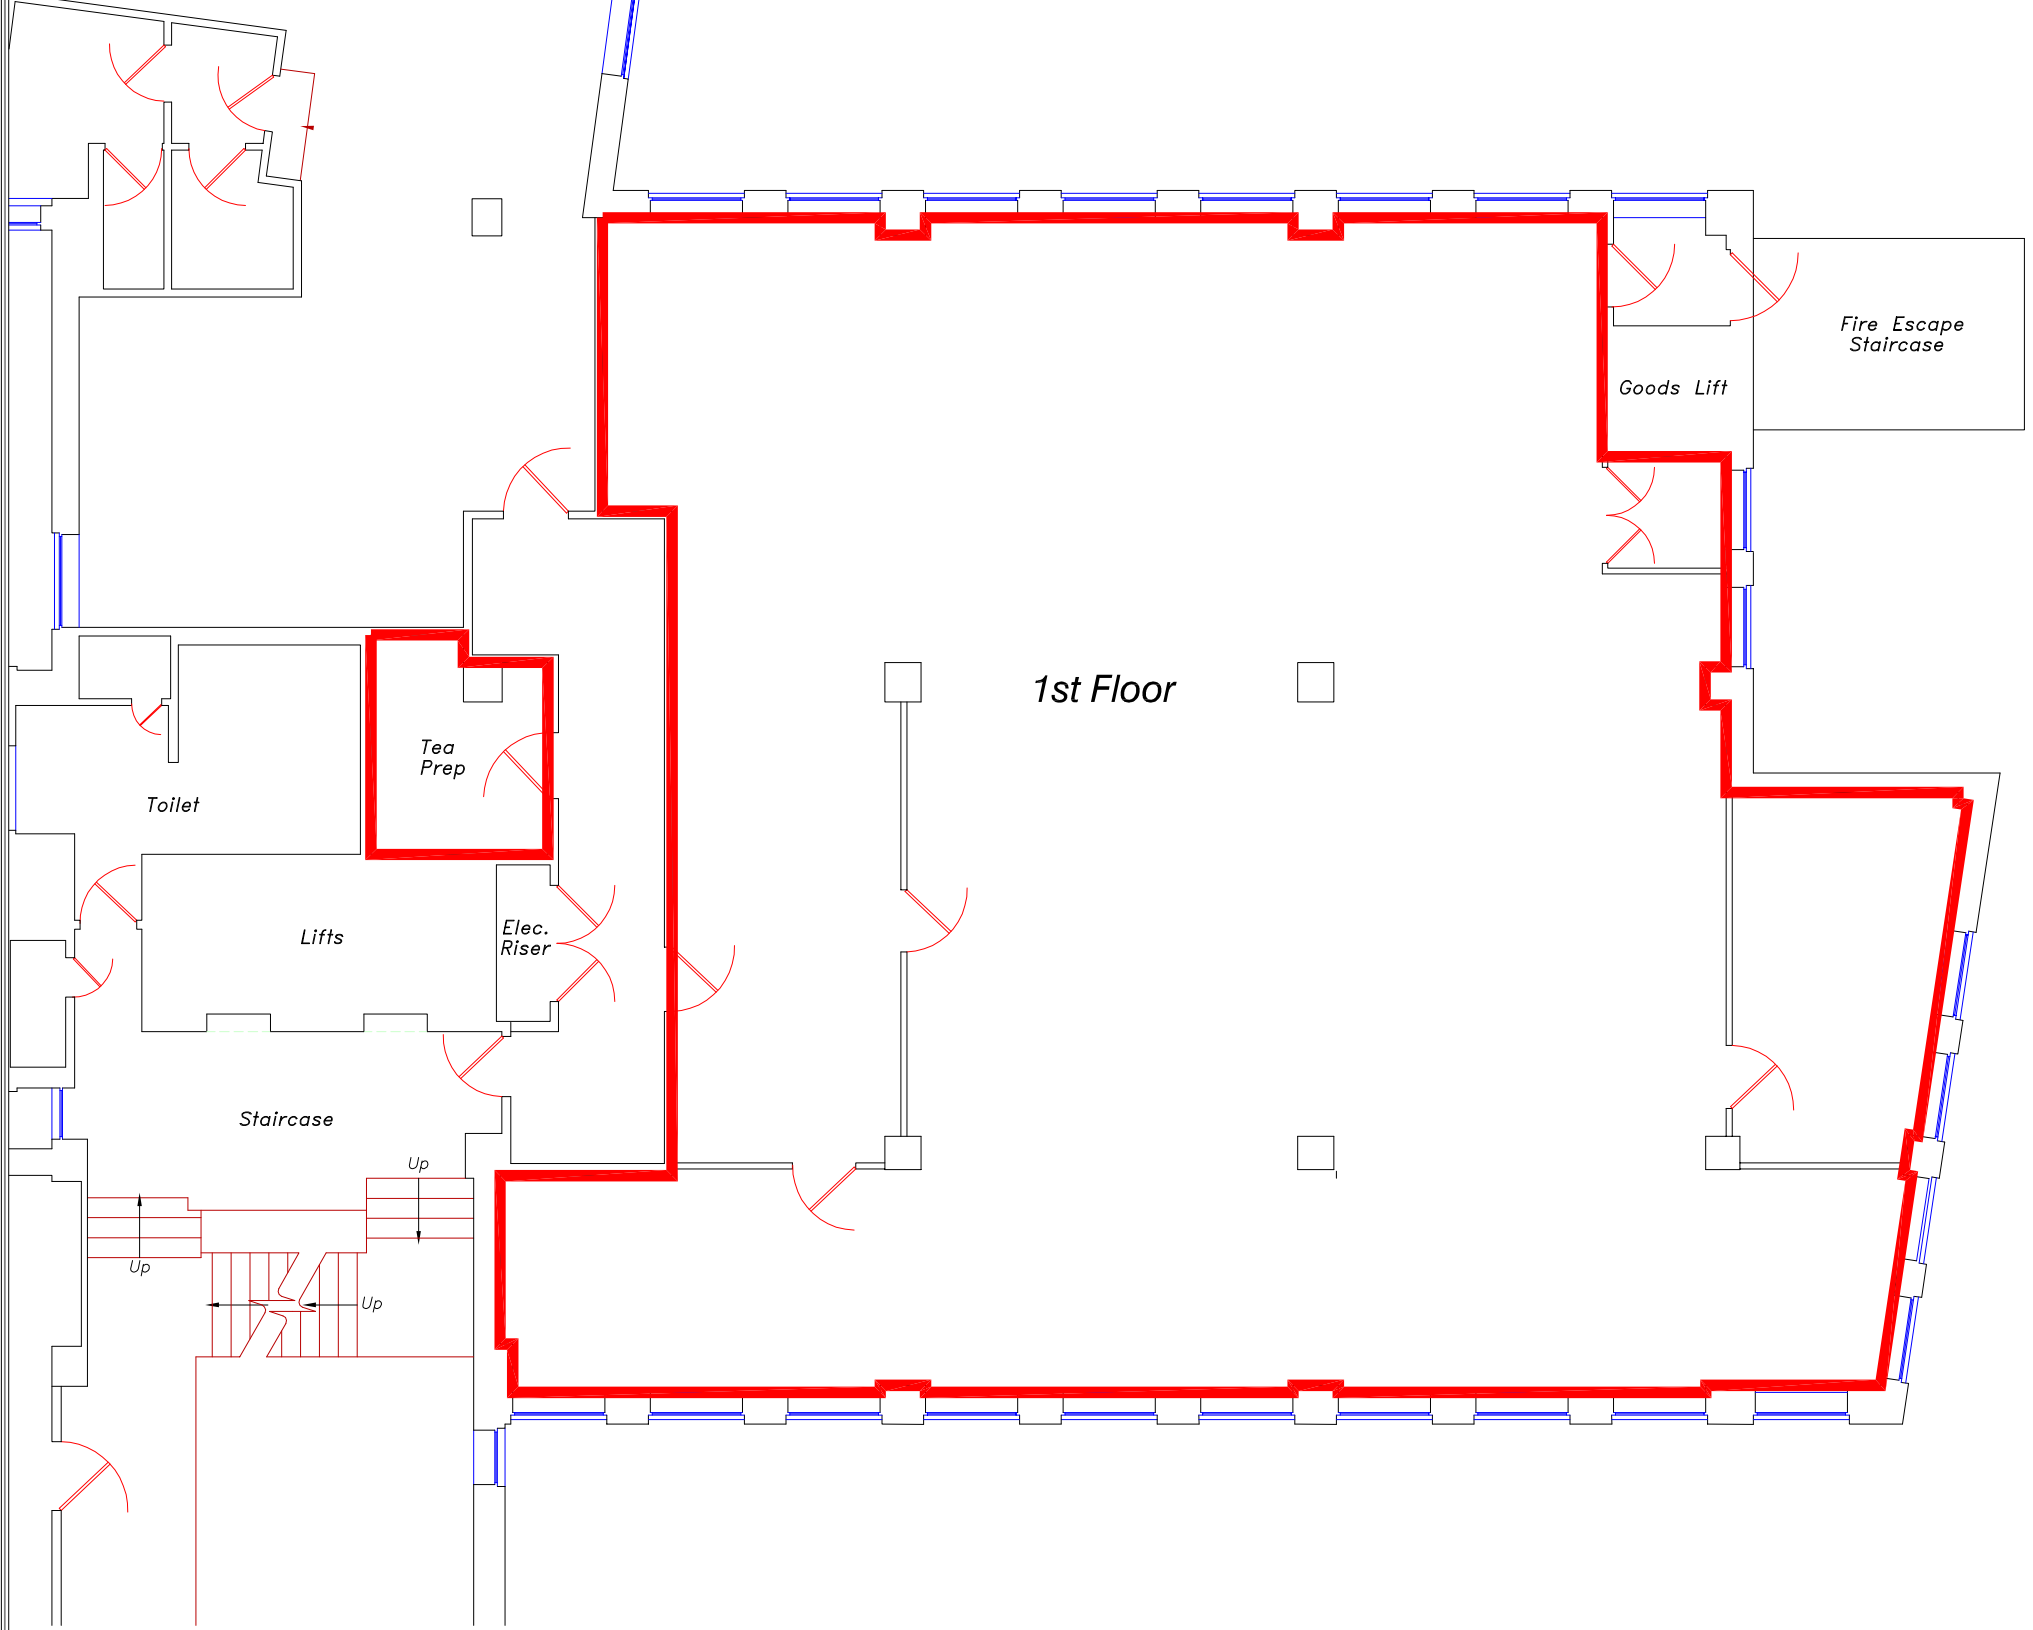

LOCATION PLAN
SCALE: 1:1250

Rev	Date	Description	Drawn	Q. Ref.

greenhatch
group

Topographical Surveys
Site Engineering

Measured Building Surveys
3D Laser Scanning

Rowan House
Duffield Road
Little Eaton
Derby

DE21 5DR
Tel (01332) 830044 Fax (01332) 830055
admin@greenhatch-group.co.uk

St Albans Quill House 91 High Street Markyate St Albans AL3 8JG t. (01582) 842746 f. (01582) 848358	Newcastle 24 Riverside Studios Amethyst Road Newcastle Bus. Park Newcastle-U-Tyne NE4 7YL t. (01912) 736391 f. (01912) 738557	Poland ul. Panewnicka 91 40-761 Katowice Poland t. 0048 32 202 2292 www.greenhatch.pl
--	--	--

CLIENT
G3 Whittle

PROJECT
**1st Floor Office
Castle Heights
Nottingham**

TITLE
**Land Registry
Plan**

SCALE
A3@ 1: 100

DATE
Dec 2010

DRAWN
SJC

QUALITY REF

Level datum
n/a

Grid orientation
Ordnance Survey

Job number
8538

Drawing No.
8538_3A

Rev.

Comments
This plan should only be used for its original purpose. Green-Hatch Ltd accepts no responsibility for this plan if supplied to any party other than the original client.

Notes:

