
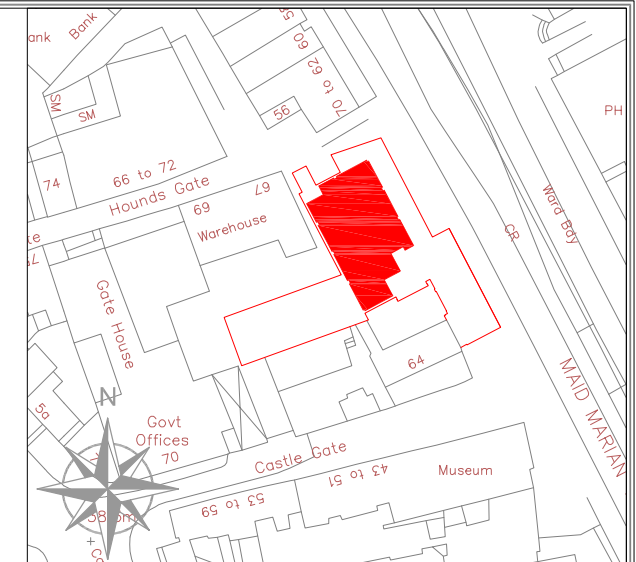


**FLOOR PLAN**  
**SCALE: 1:100**

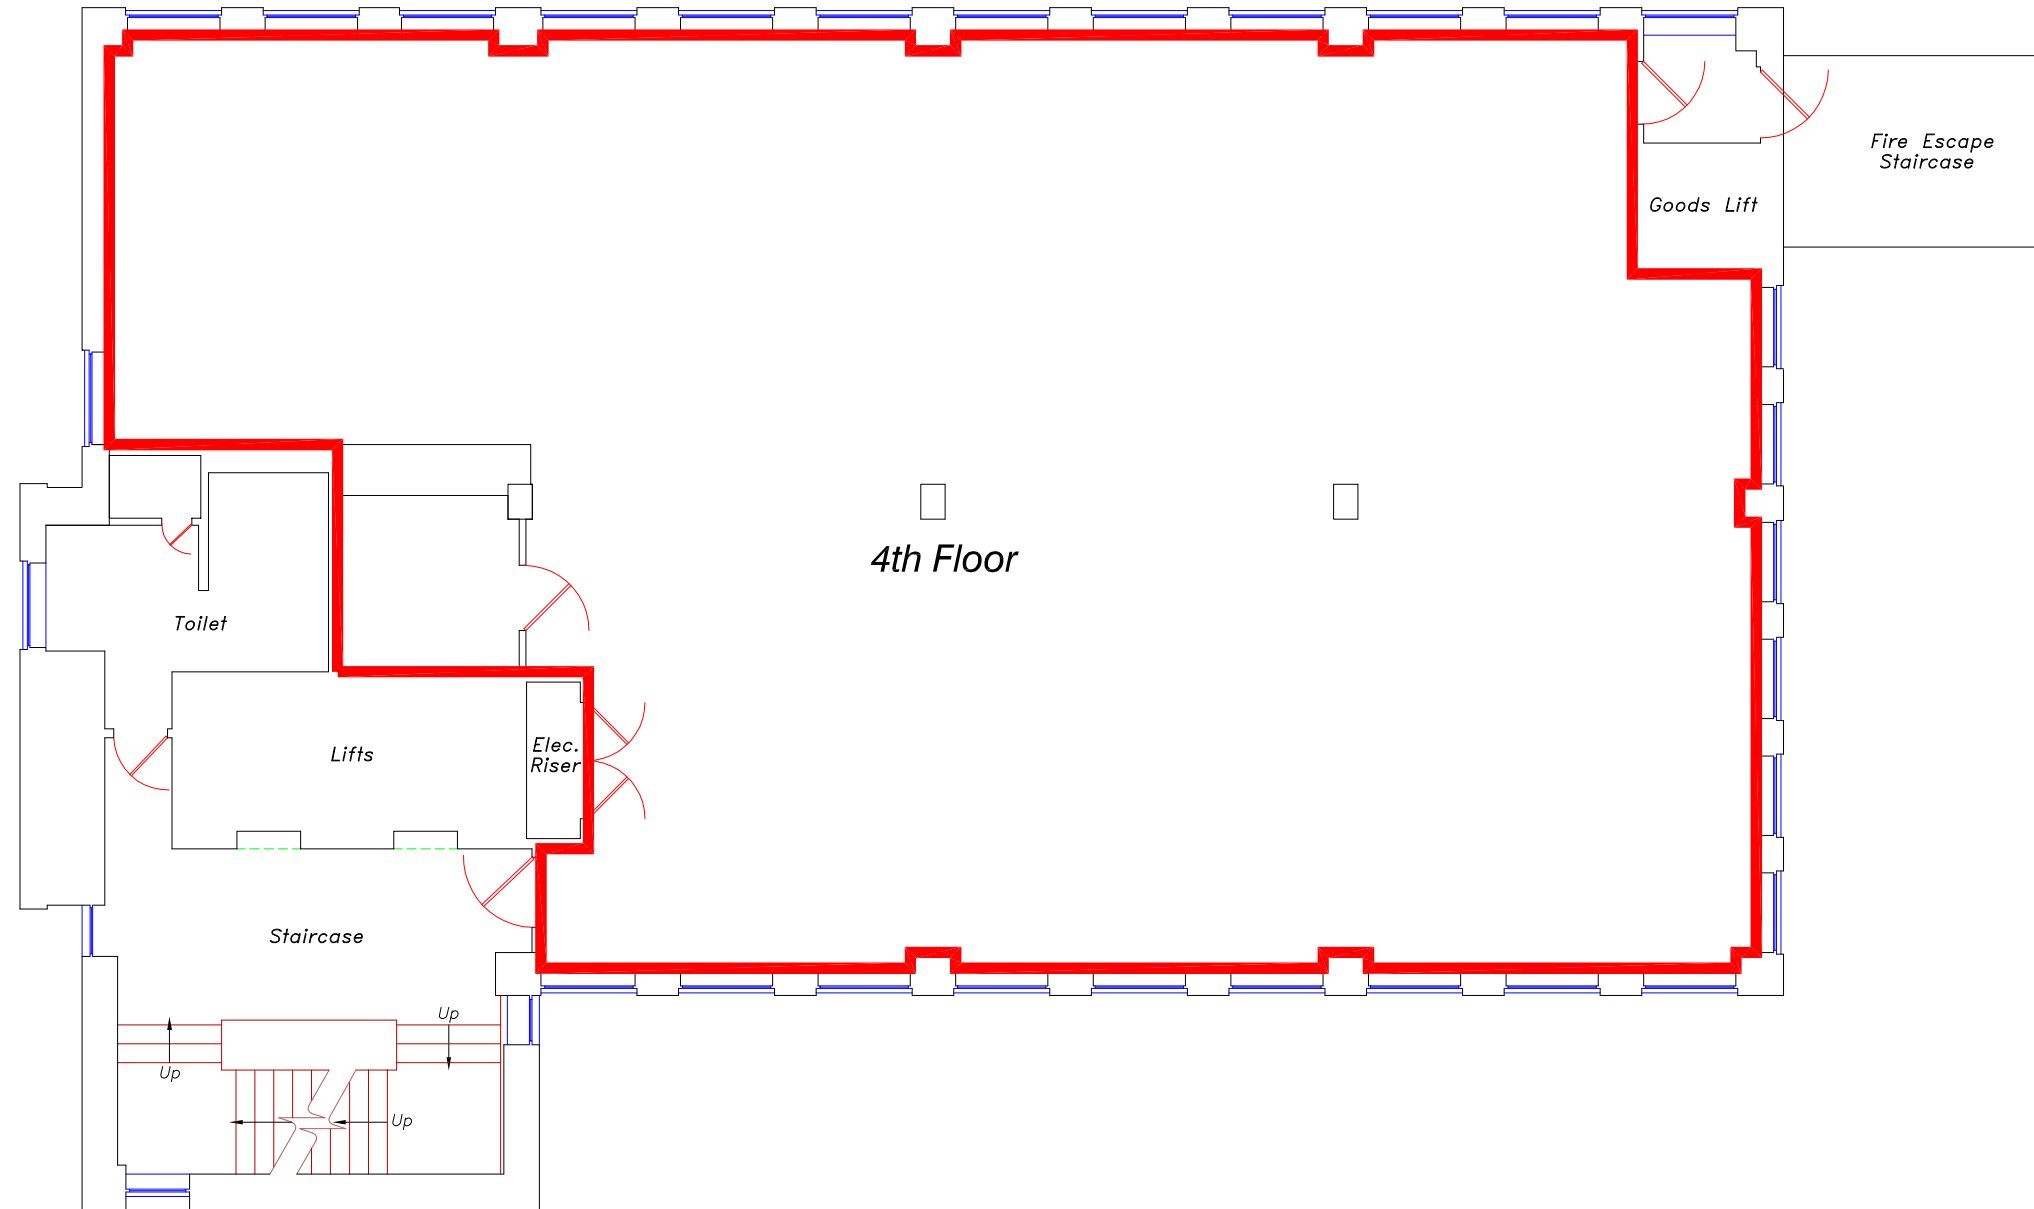

**LOCATION PLAN**  
**SCALE: 1:1250**

Rev	Date	Description	Drawn	Q. Ref.
-----	------	-------------	-------	---------

**greenhatch group**  
 Topographical Surveys  
 Site Engineering  
 Measured Building Surveys  
 3D Laser Scanning

**Rowan House**  
 Duffield Road  
 Little Eaton  
 Derby  
 DE21 5DR  
 Tel (01332) 830044 Fax (01332) 830055  
 admin@greenhatch-group.co.uk

St Albans Owl House 91 High Street Markyate St Albans AL3 8JF t. (01582) 842746 f. (01582) 848358	Newcastle 24 Riverside Studios Amethyst Road Newcastle Bus, Park Newcastle-U-Tyne NE4 7YL t. (01912) 736391 f. (01912) 738557	Poland ul. Panewnicka 91 40-761 Katowice Poland t. 0048 32 202 2292 www.greenhatch.pl
--	--	--

CLIENT  
**G3 Whittle**

PROJECT  
**4th Floor Castle Heights Nottingham**

TITLE  
**Land Registry Plan**

SCALE <b>A3@ 1: 100</b>	DATE <b>Dec 2010</b>
----------------------------	-------------------------

DRAWN <b>SJC</b>	QUALITY REF
---------------------	-------------

Level datum n/a	Grid orientation Ordnance Survey
Job number 8538	

Drawing No. <b>8538_6</b>	Rev.
------------------------------	------

Comments  
This plan should only be used for its original purpose. Green-Hatch Ltd accepts no responsibility for this plan if supplied to any party other than the original client.

Notes:

